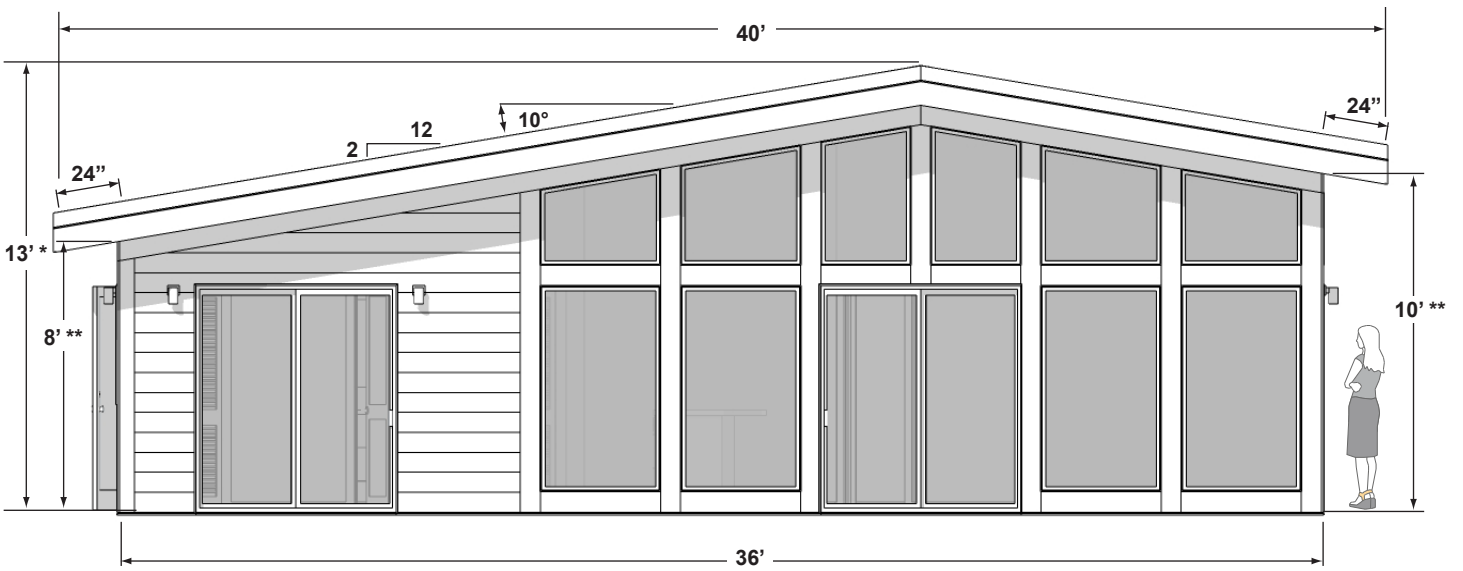


*Ht does not include foundation
**Varies by L/R configuration
*** Available with 4' front eaves



24x36 - ASPECT SERIES - WINDOW & DOOR OPTIONS



(A) MORE OPERABLE

(B) MORE GLASS

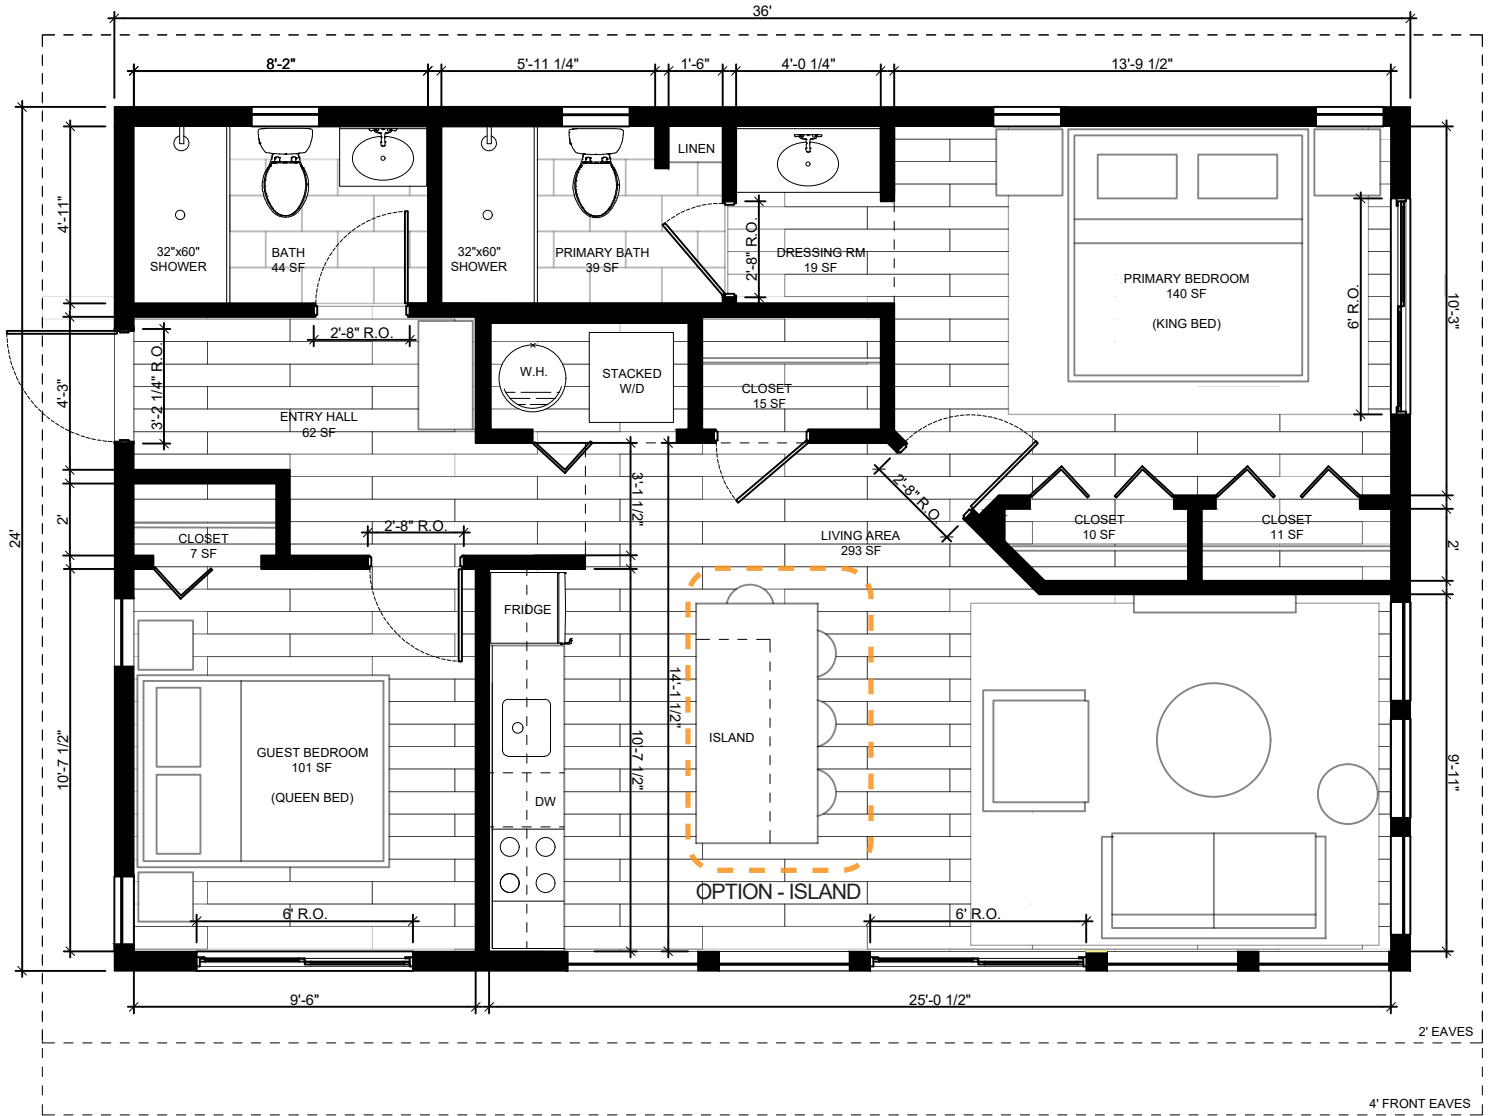
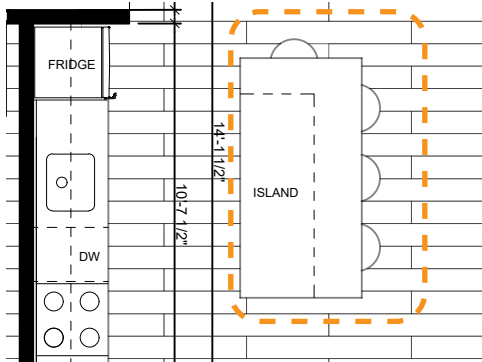
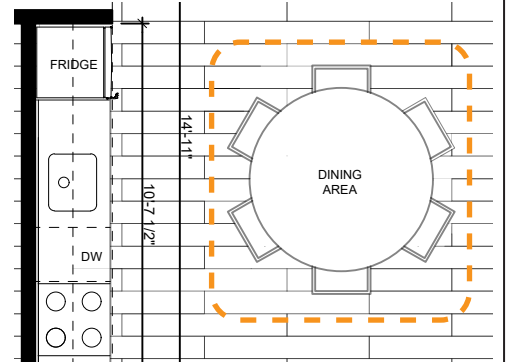
(C) MOST GLASS

OPTION 2 - MORE STORAGE SPACE

SCALE: 3/16" = 1'-0" (8.5x11 PAPER)

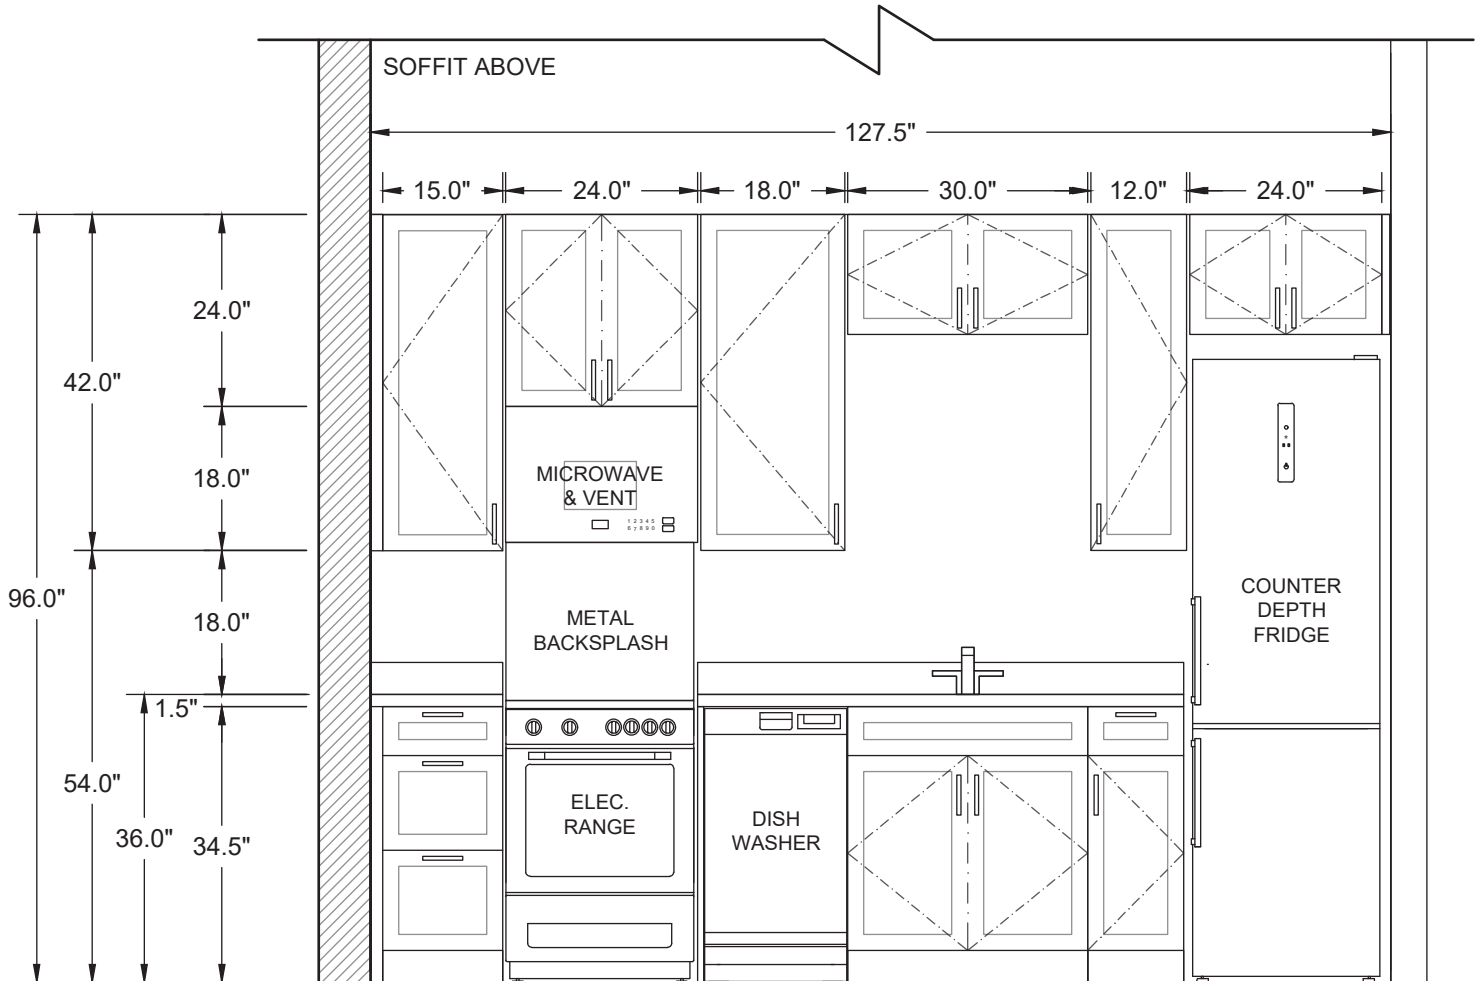
"MOST GLASS" WINDOW OPTION

NOTE: Interior dimensions to drywall finish unless otherwise specified


24x36 - ASPECT SERIES - INTERIOR OPTIONS
(i) ISLAND

(ii) DINING AREA (NO ISLAND)


KITCHEN ELEVATION

SCALE: 1/2" = 1'-0" (8.5x11 PAPER)



2 KITCHEN ELEVATION
2BD 2BATH UNIT